


Location Map
(No Scale)

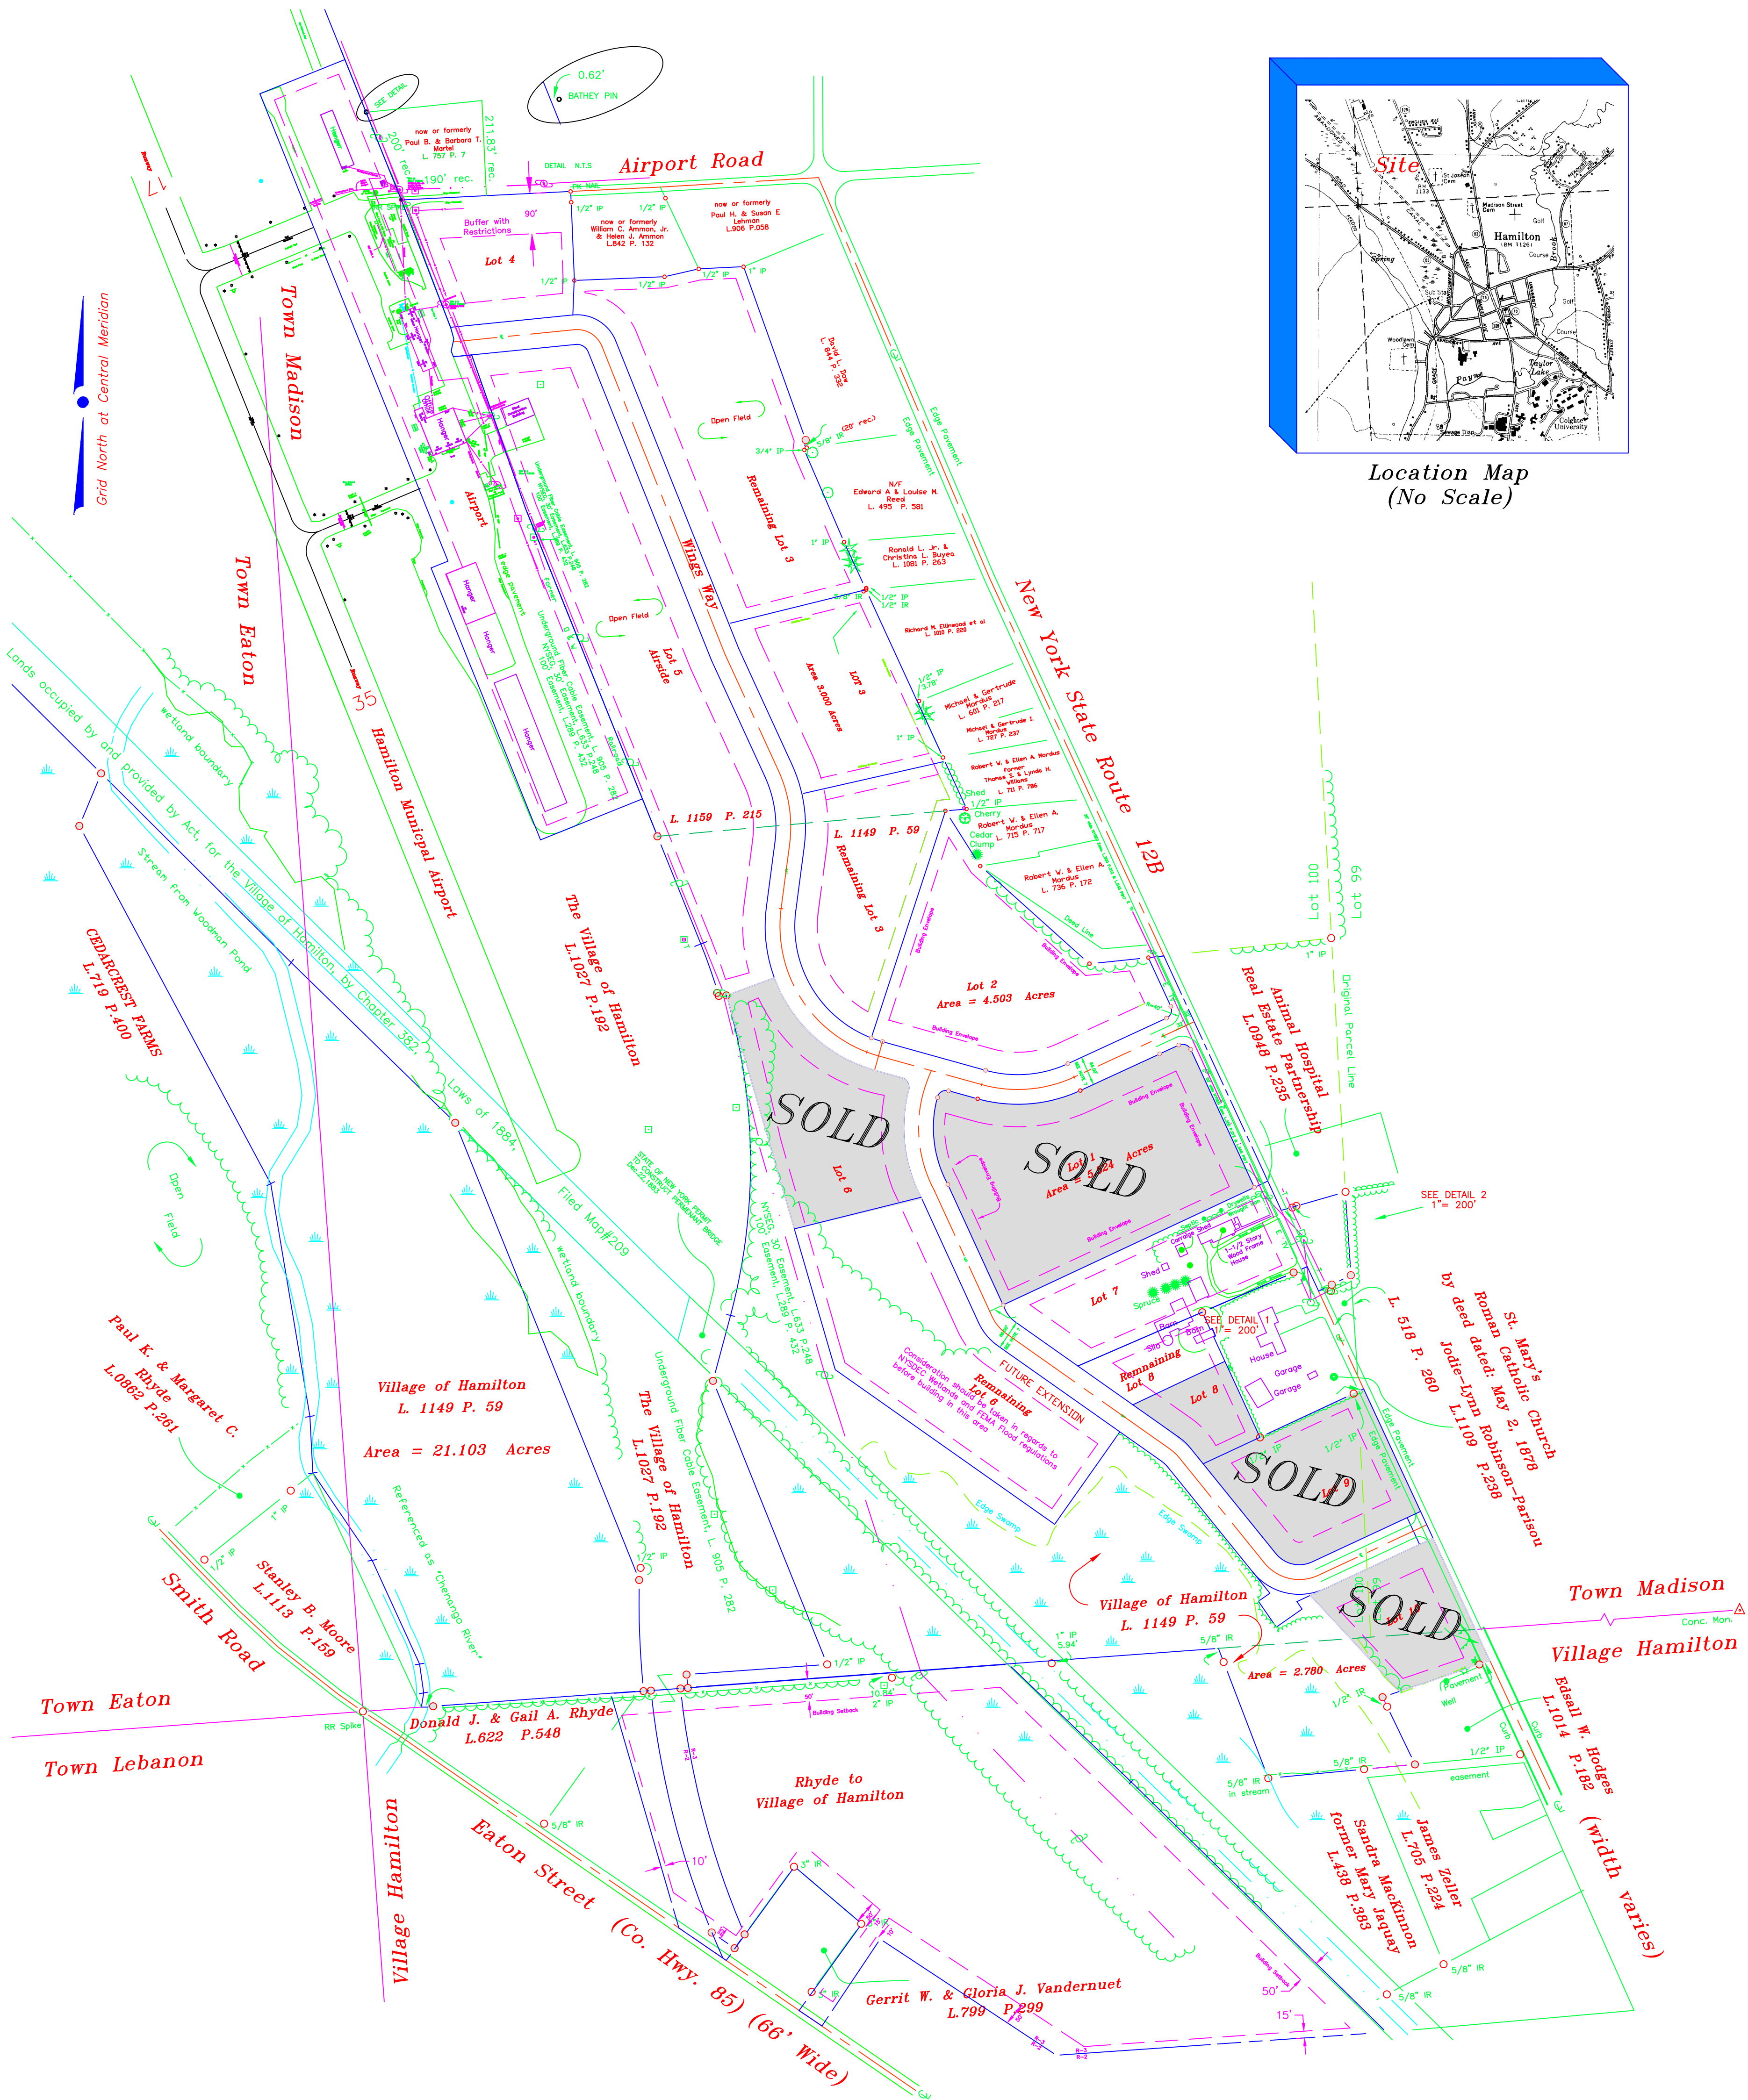

BUILDING SITE TABLE		
LOT #	AREA	ENVELOPE
2	4.503 Acres	3.025 Acres
3	12.027 Acres	8.665 Acres
4	2.134 Acres	0.798 Acres
5	8.350 Acres	5.498 Acres
6	8.194 Acres	5.568 Acres
7	2.823 Acres	1.752 Acres
8	1.513 Acres	0.777 Acres
9	2.453 Acres	1.339 Acres
10	1.693 Acres	0.853 Acres
Airport	8.963 Acres	6.383 Acres

Map Legend

- 5/8" steel rod set with tag
- marker found, labeled
- 5/8" steel rod set with tag
- marker found, labeled
- wire fence
- tree line / edge of woods
- utility pole with overhead wires
- underground cable marker
- wet area / swamp
- stone wall
- change in field
- lamp / post
- well
- sign w/ post
- coniferous tree
- deciduous tree
- Zoning Building Setback (Building Envelope)



Surveyed By WLS
With Topcon Precision

It is hereby certified to: The Village of Hamilton.

That this Survey Map was prepared in accordance with the Code of Practice for Land Surveys adopted May 19, 1973, last revised November 19, 1981 by the New York State Association of Professional Land Surveyors. This Certification shall run only to the person for whom the survey was prepared, and on behalf to the Title Company, Government Agency and Lending Institution listed hereon, and to the Assignees of the lending institution. This Certification is not transferable to additional institutions or subsequent owners. I also certify that this map was prepared under my supervision and pursuant to an actual instrument survey made under my supervision and that both map and survey are correct. This does not include abstract certification and is limited to visual observation and standard survey procedure.

Only apparent easements (if any) are shown on this survey. No abstract of title was available.

Unauthorized alteration or addition to a survey map bearing a licensed Land Surveyors Seal is a violation of Section 7209 Subdivision 2 of the New York State Education Law.

SKETCH PLAN
SOLD LOTS
on lands of
**Hamilton Village
AIRPARK**
Situate at
New York State Route 12B & Hamilton Municipal Airport
VILLAGE OF HAMILTON, TOWN OF MADISON & TOWN OF EATON
COUNTY OF MADISON, NEW YORK STATE
Tax Map Number: 153 & 153.19 Date: February 14, 2006

Wissenbach Land Surveying
Joseph J. Wissenbach, L.S.
114 NORTH MAIN STREET, EARLVILLE, NEW YORK 13332
PHONE (315) 691-6004 FAX (315) 691-6004

WO# W06-108SD2006.22

100 0 100 200
Scale = 1" = 200'